




FRONT ELEVATION
SCALE 1/4" = 1'-0"

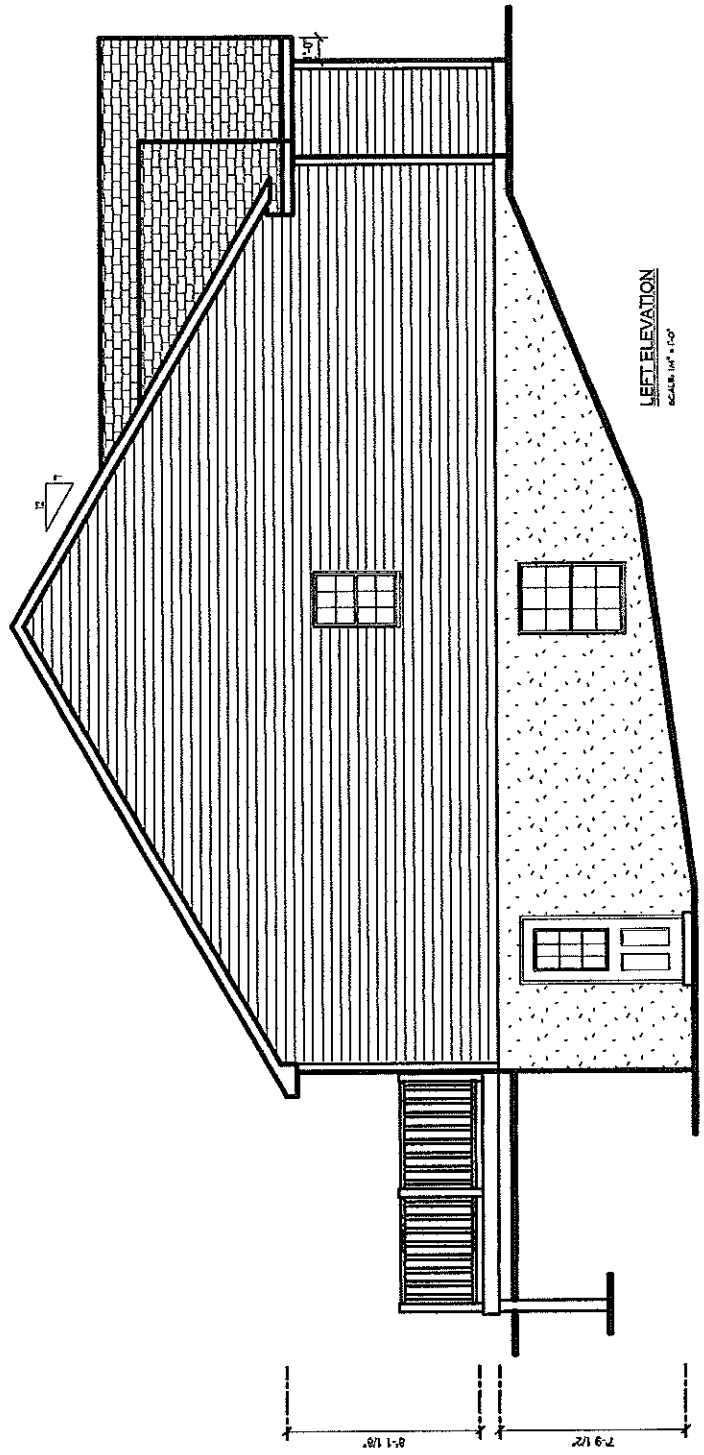


LEFT ELEVATION
SCALE 1/4" = 1'-0"

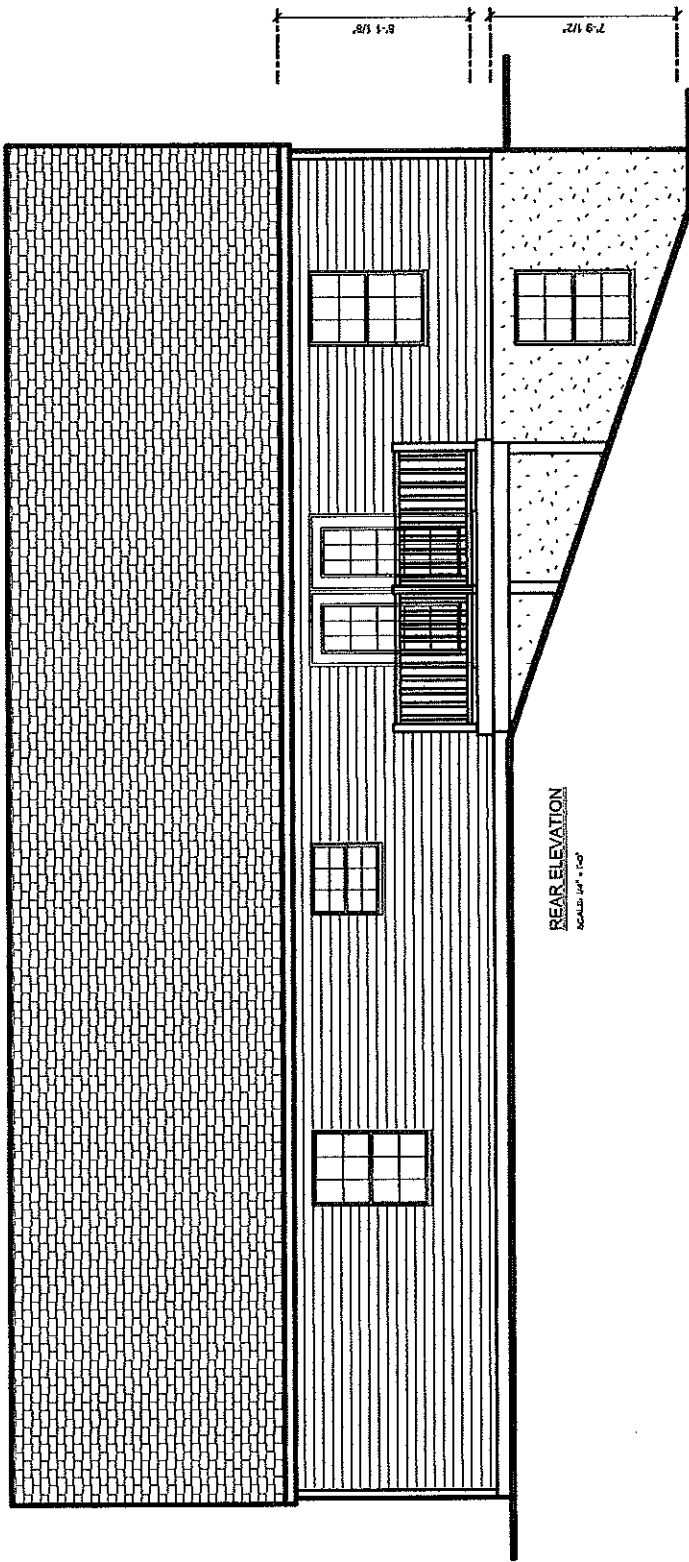

REAR ELEVATION
SCALE: 1/4" = 1'-0"

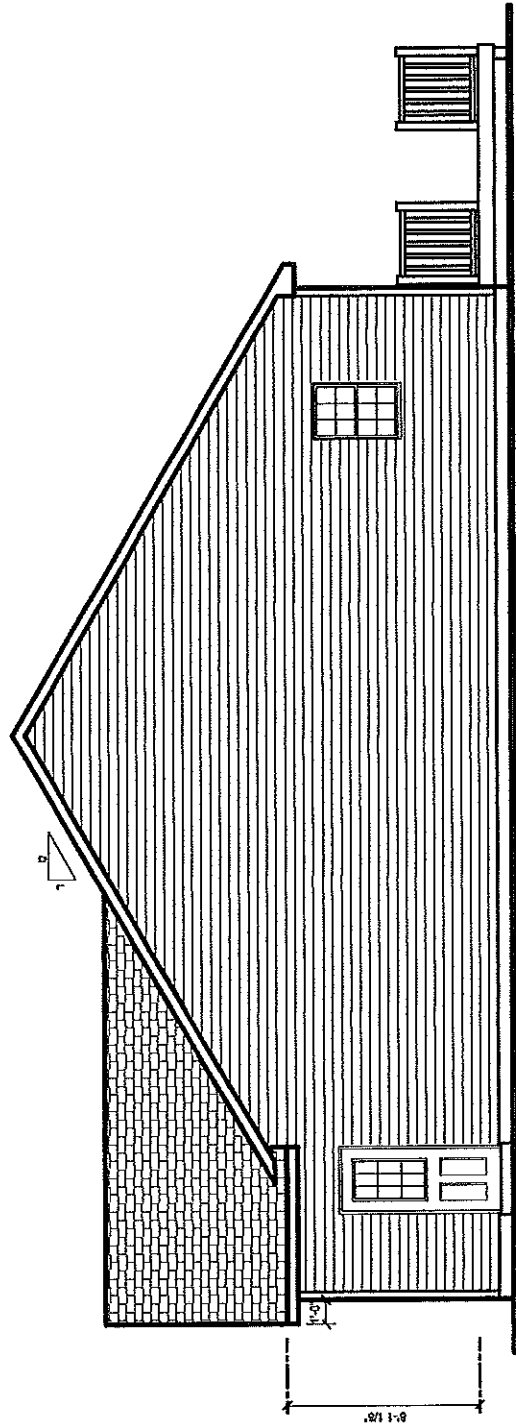

RIGHT ELEVATION
SCALE: 1/4" = 1'-0"

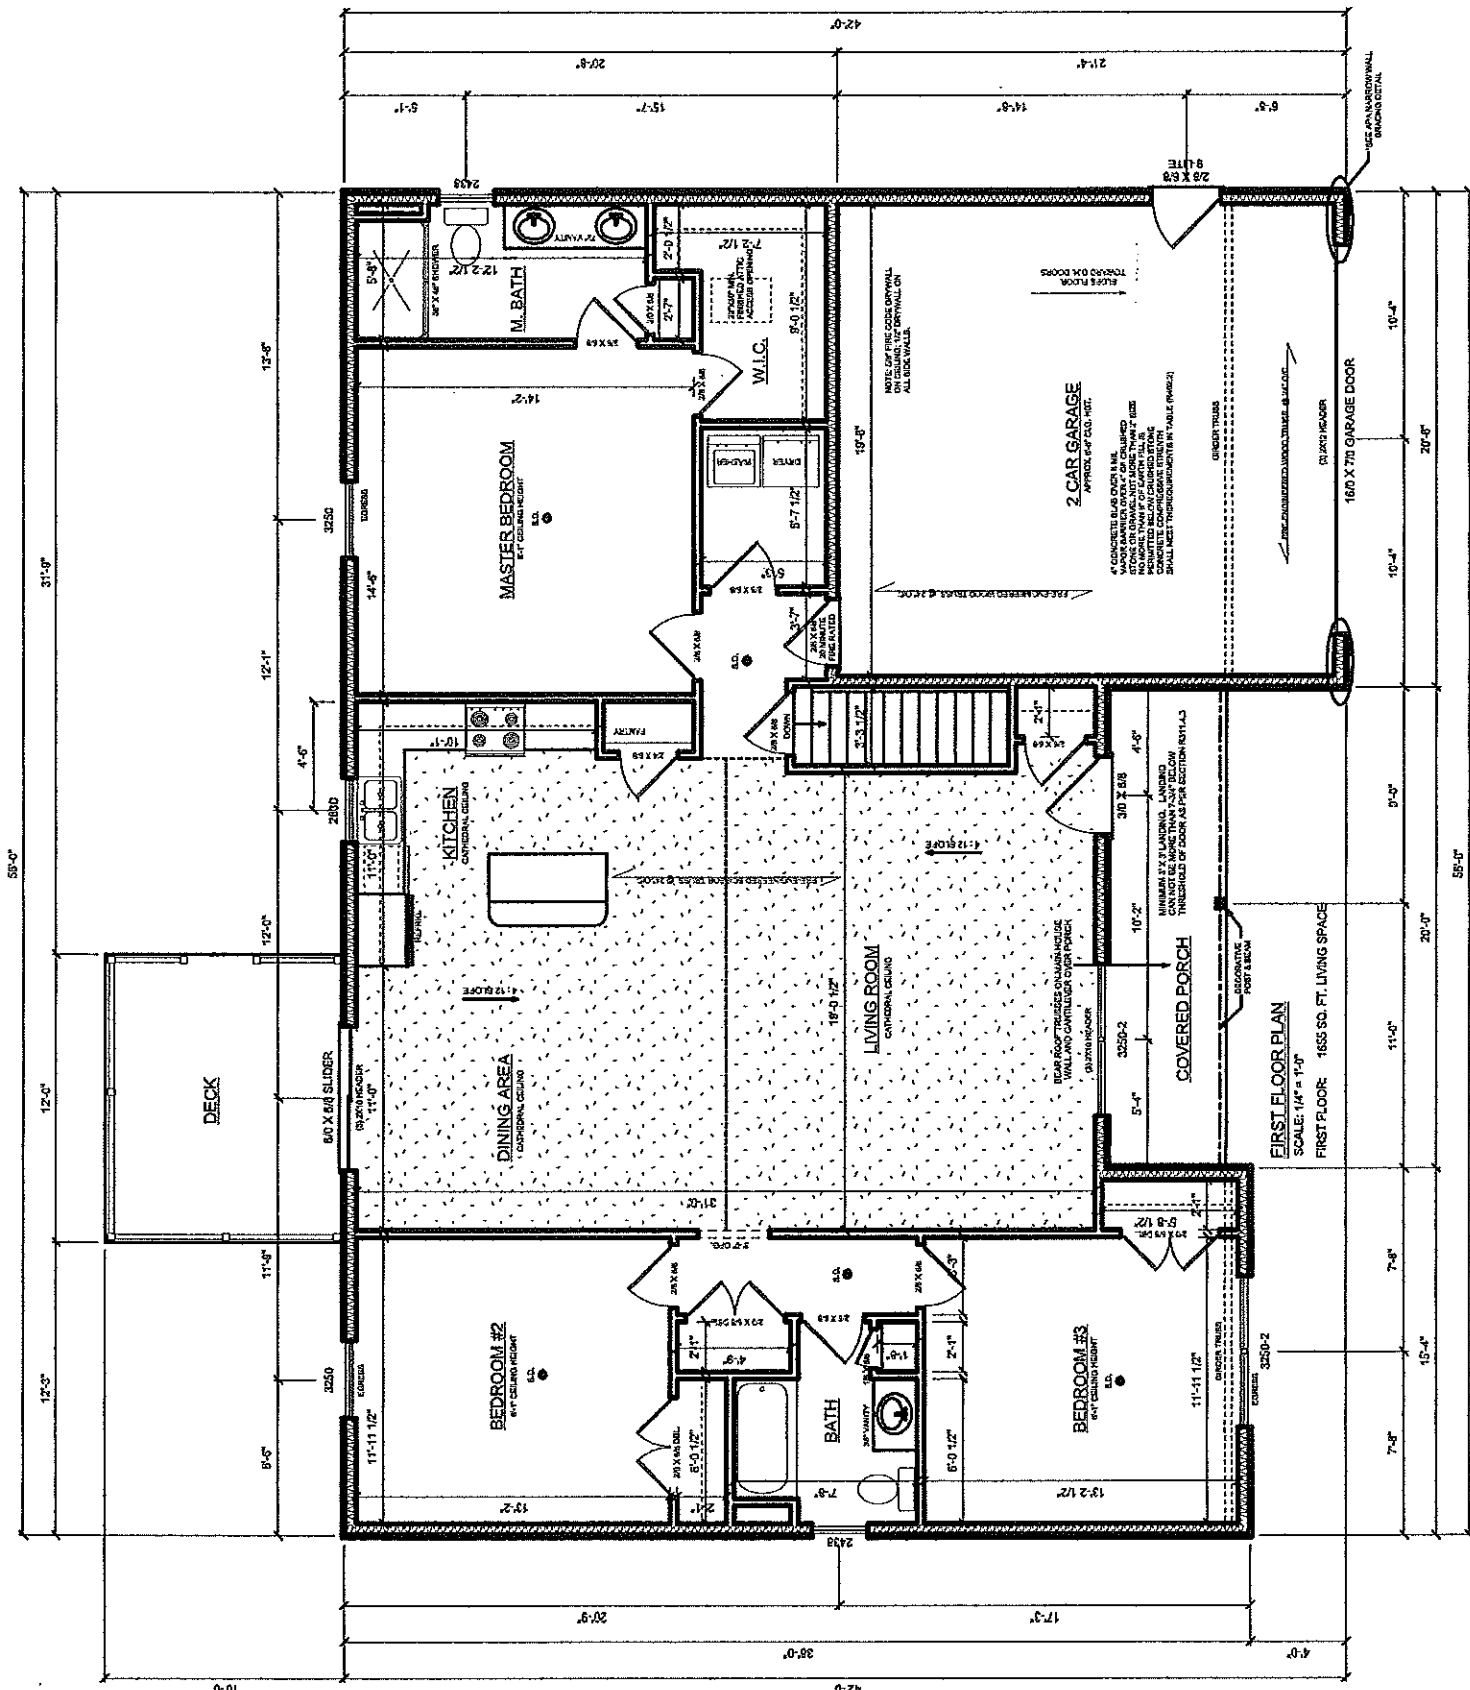

FIRST FLOOR PLAN
 SCALE: 1/4" = 1'-0"
 FIRST FLOOR: 1655 SQ. FT. LIVING SPACE

